

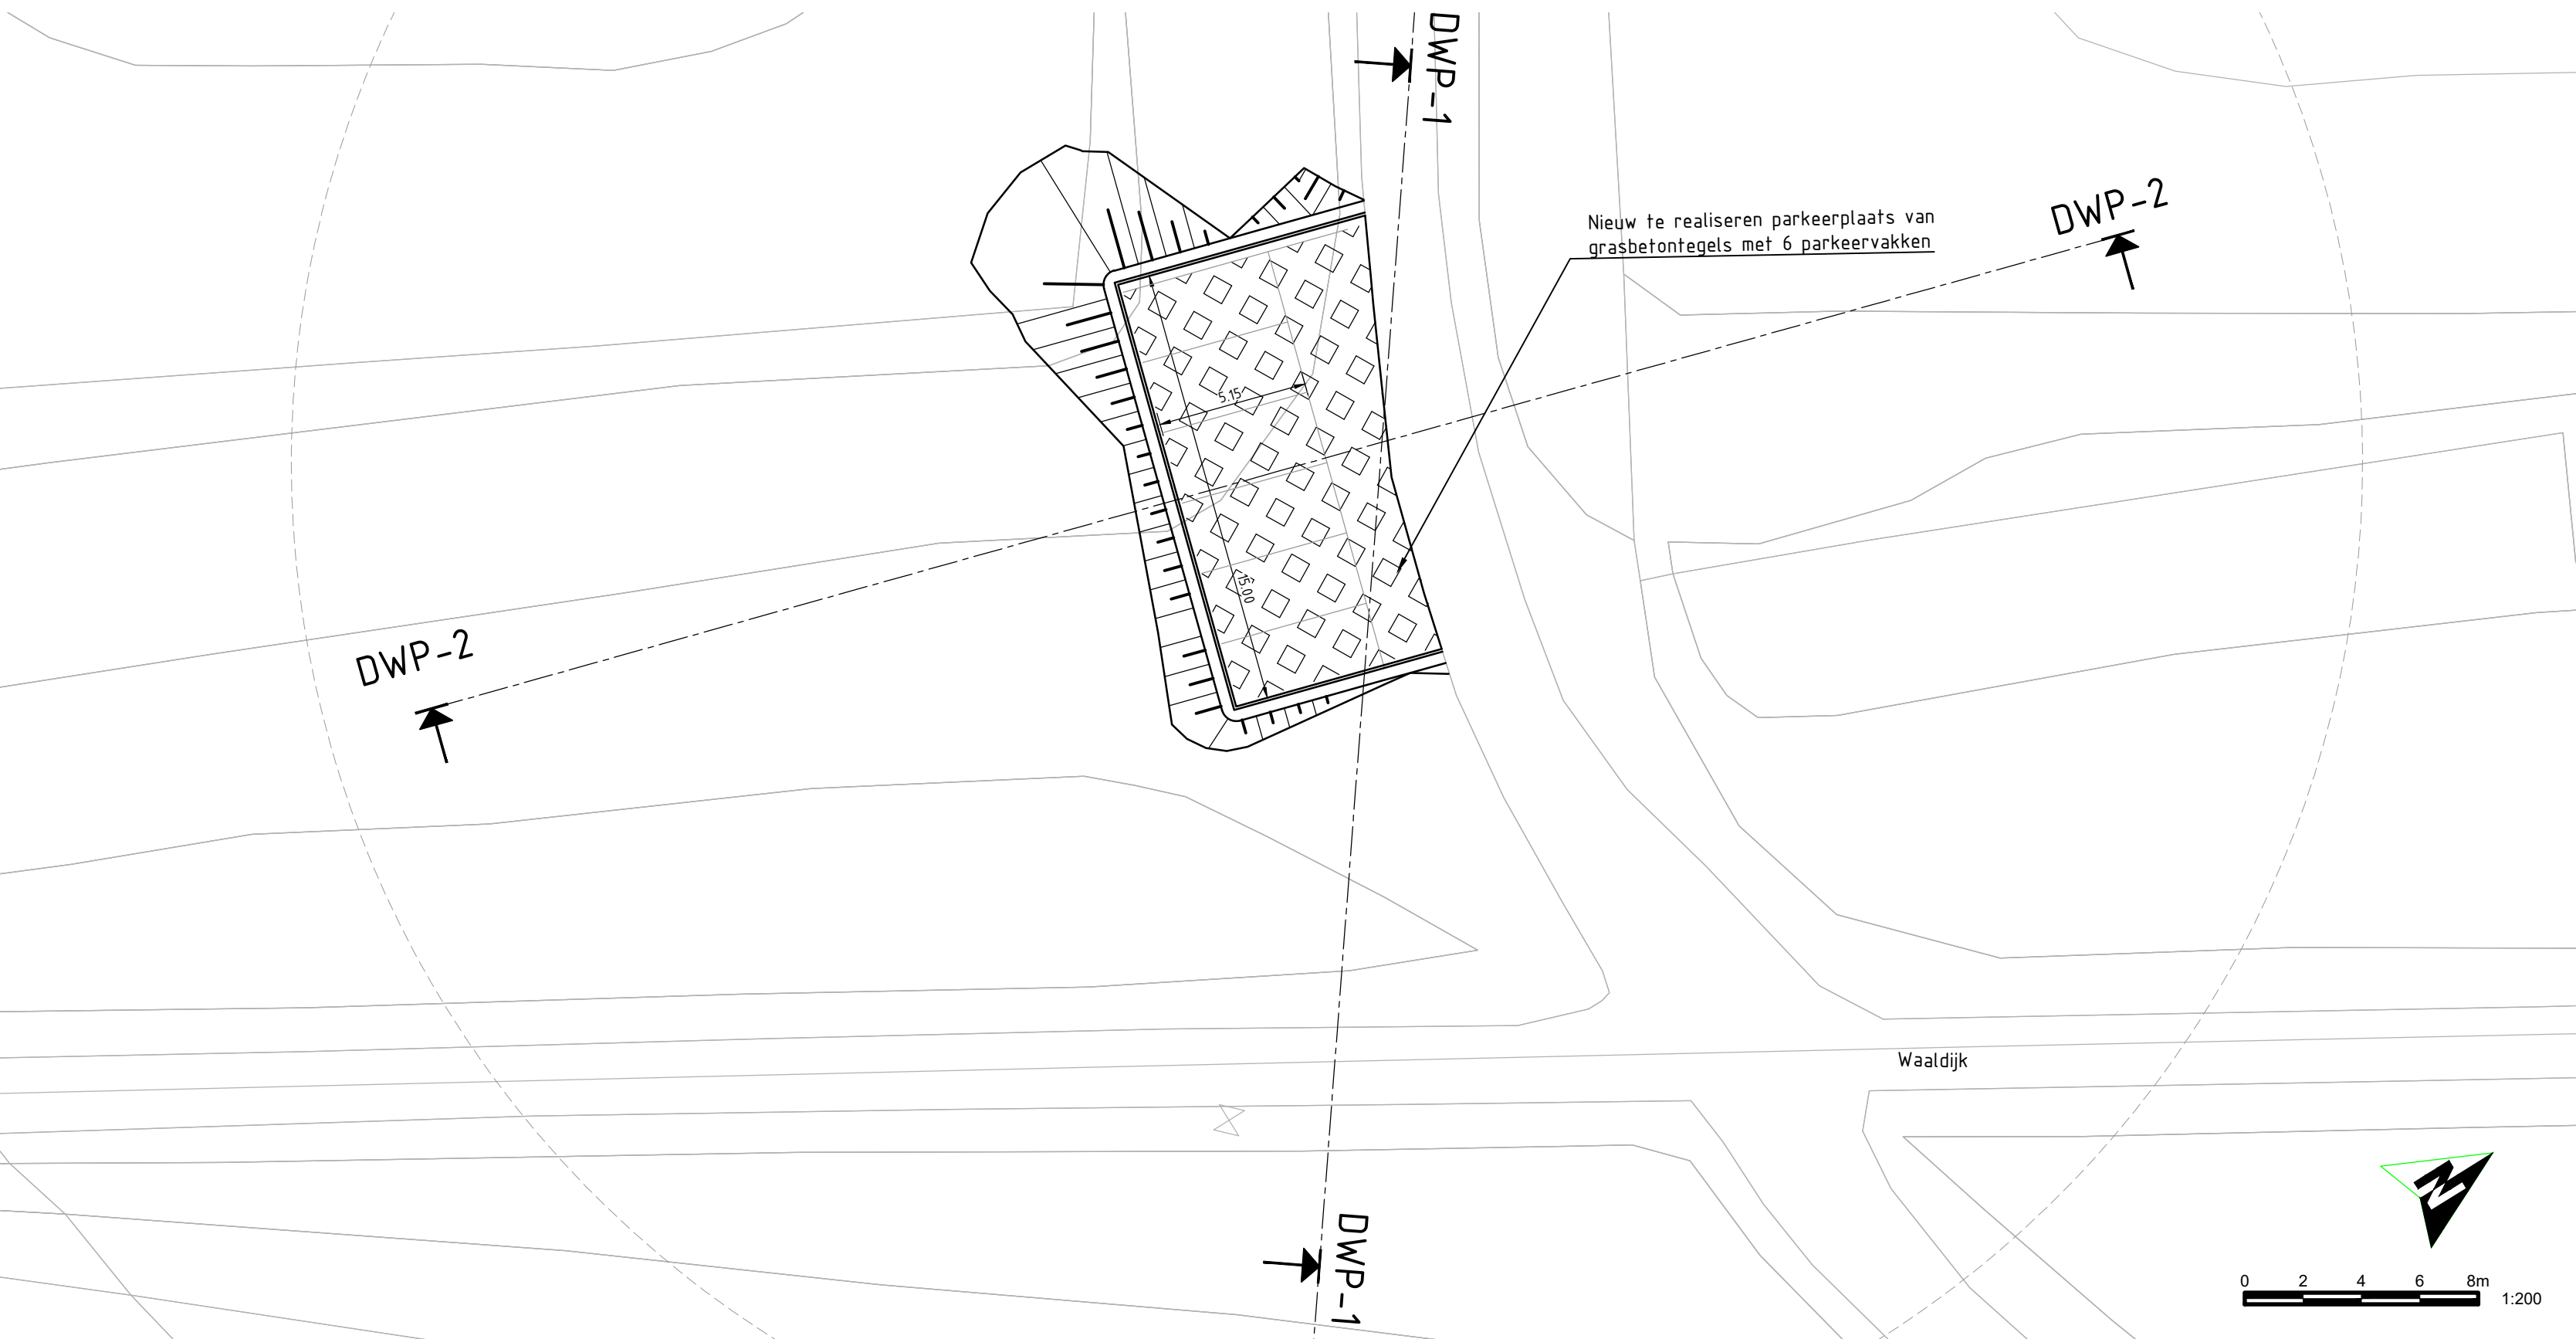
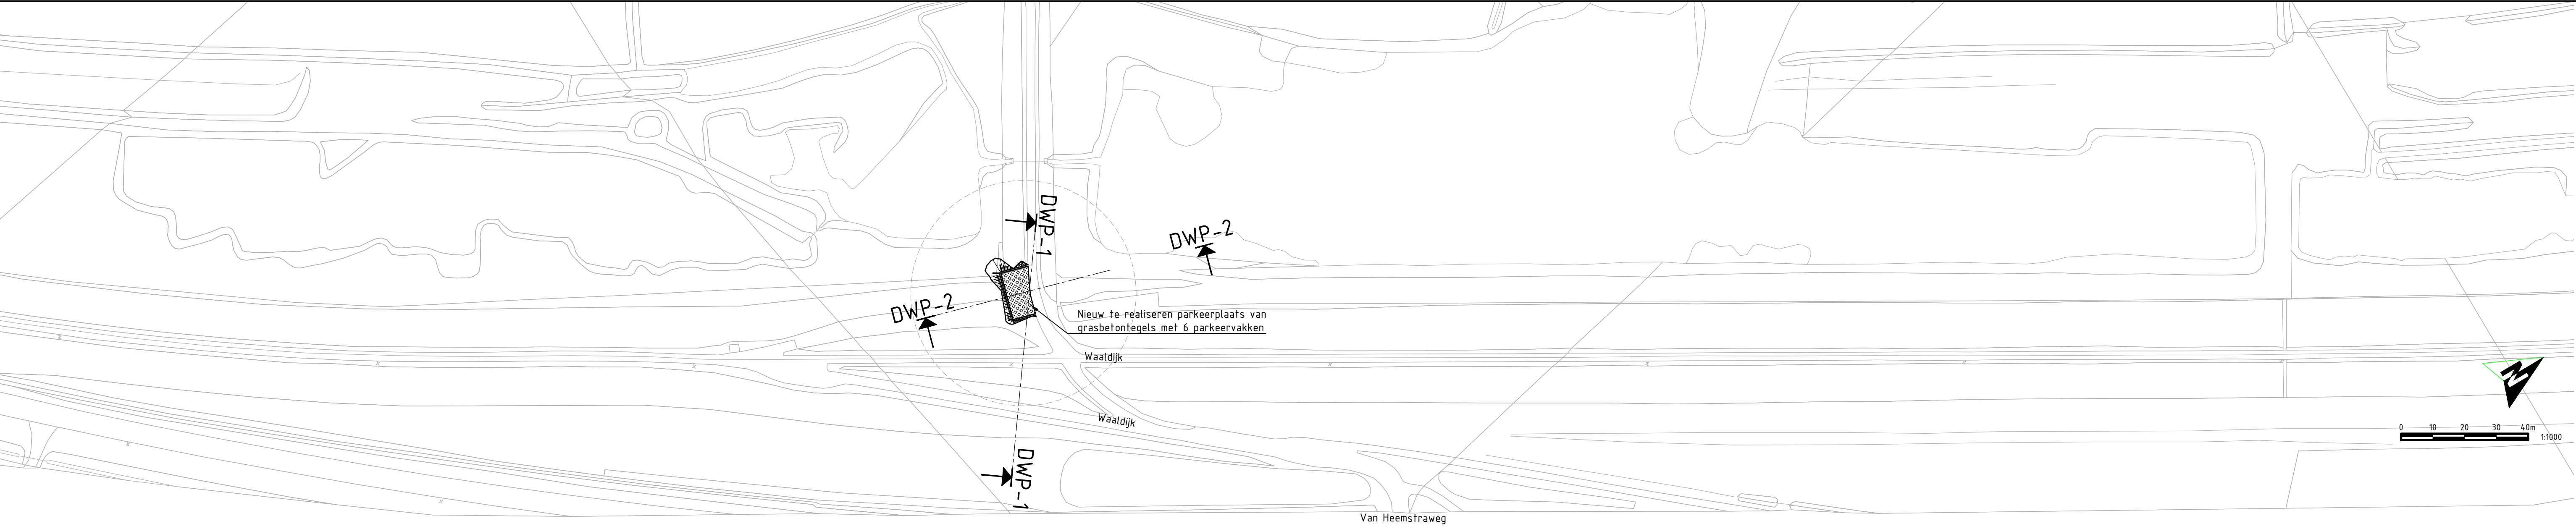



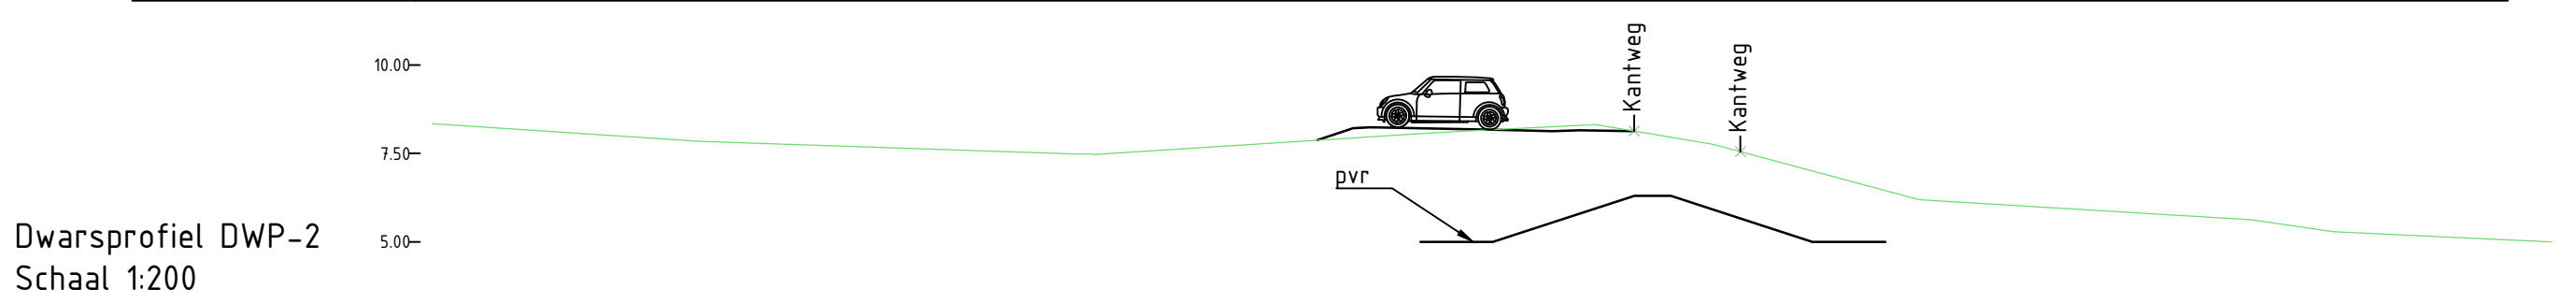


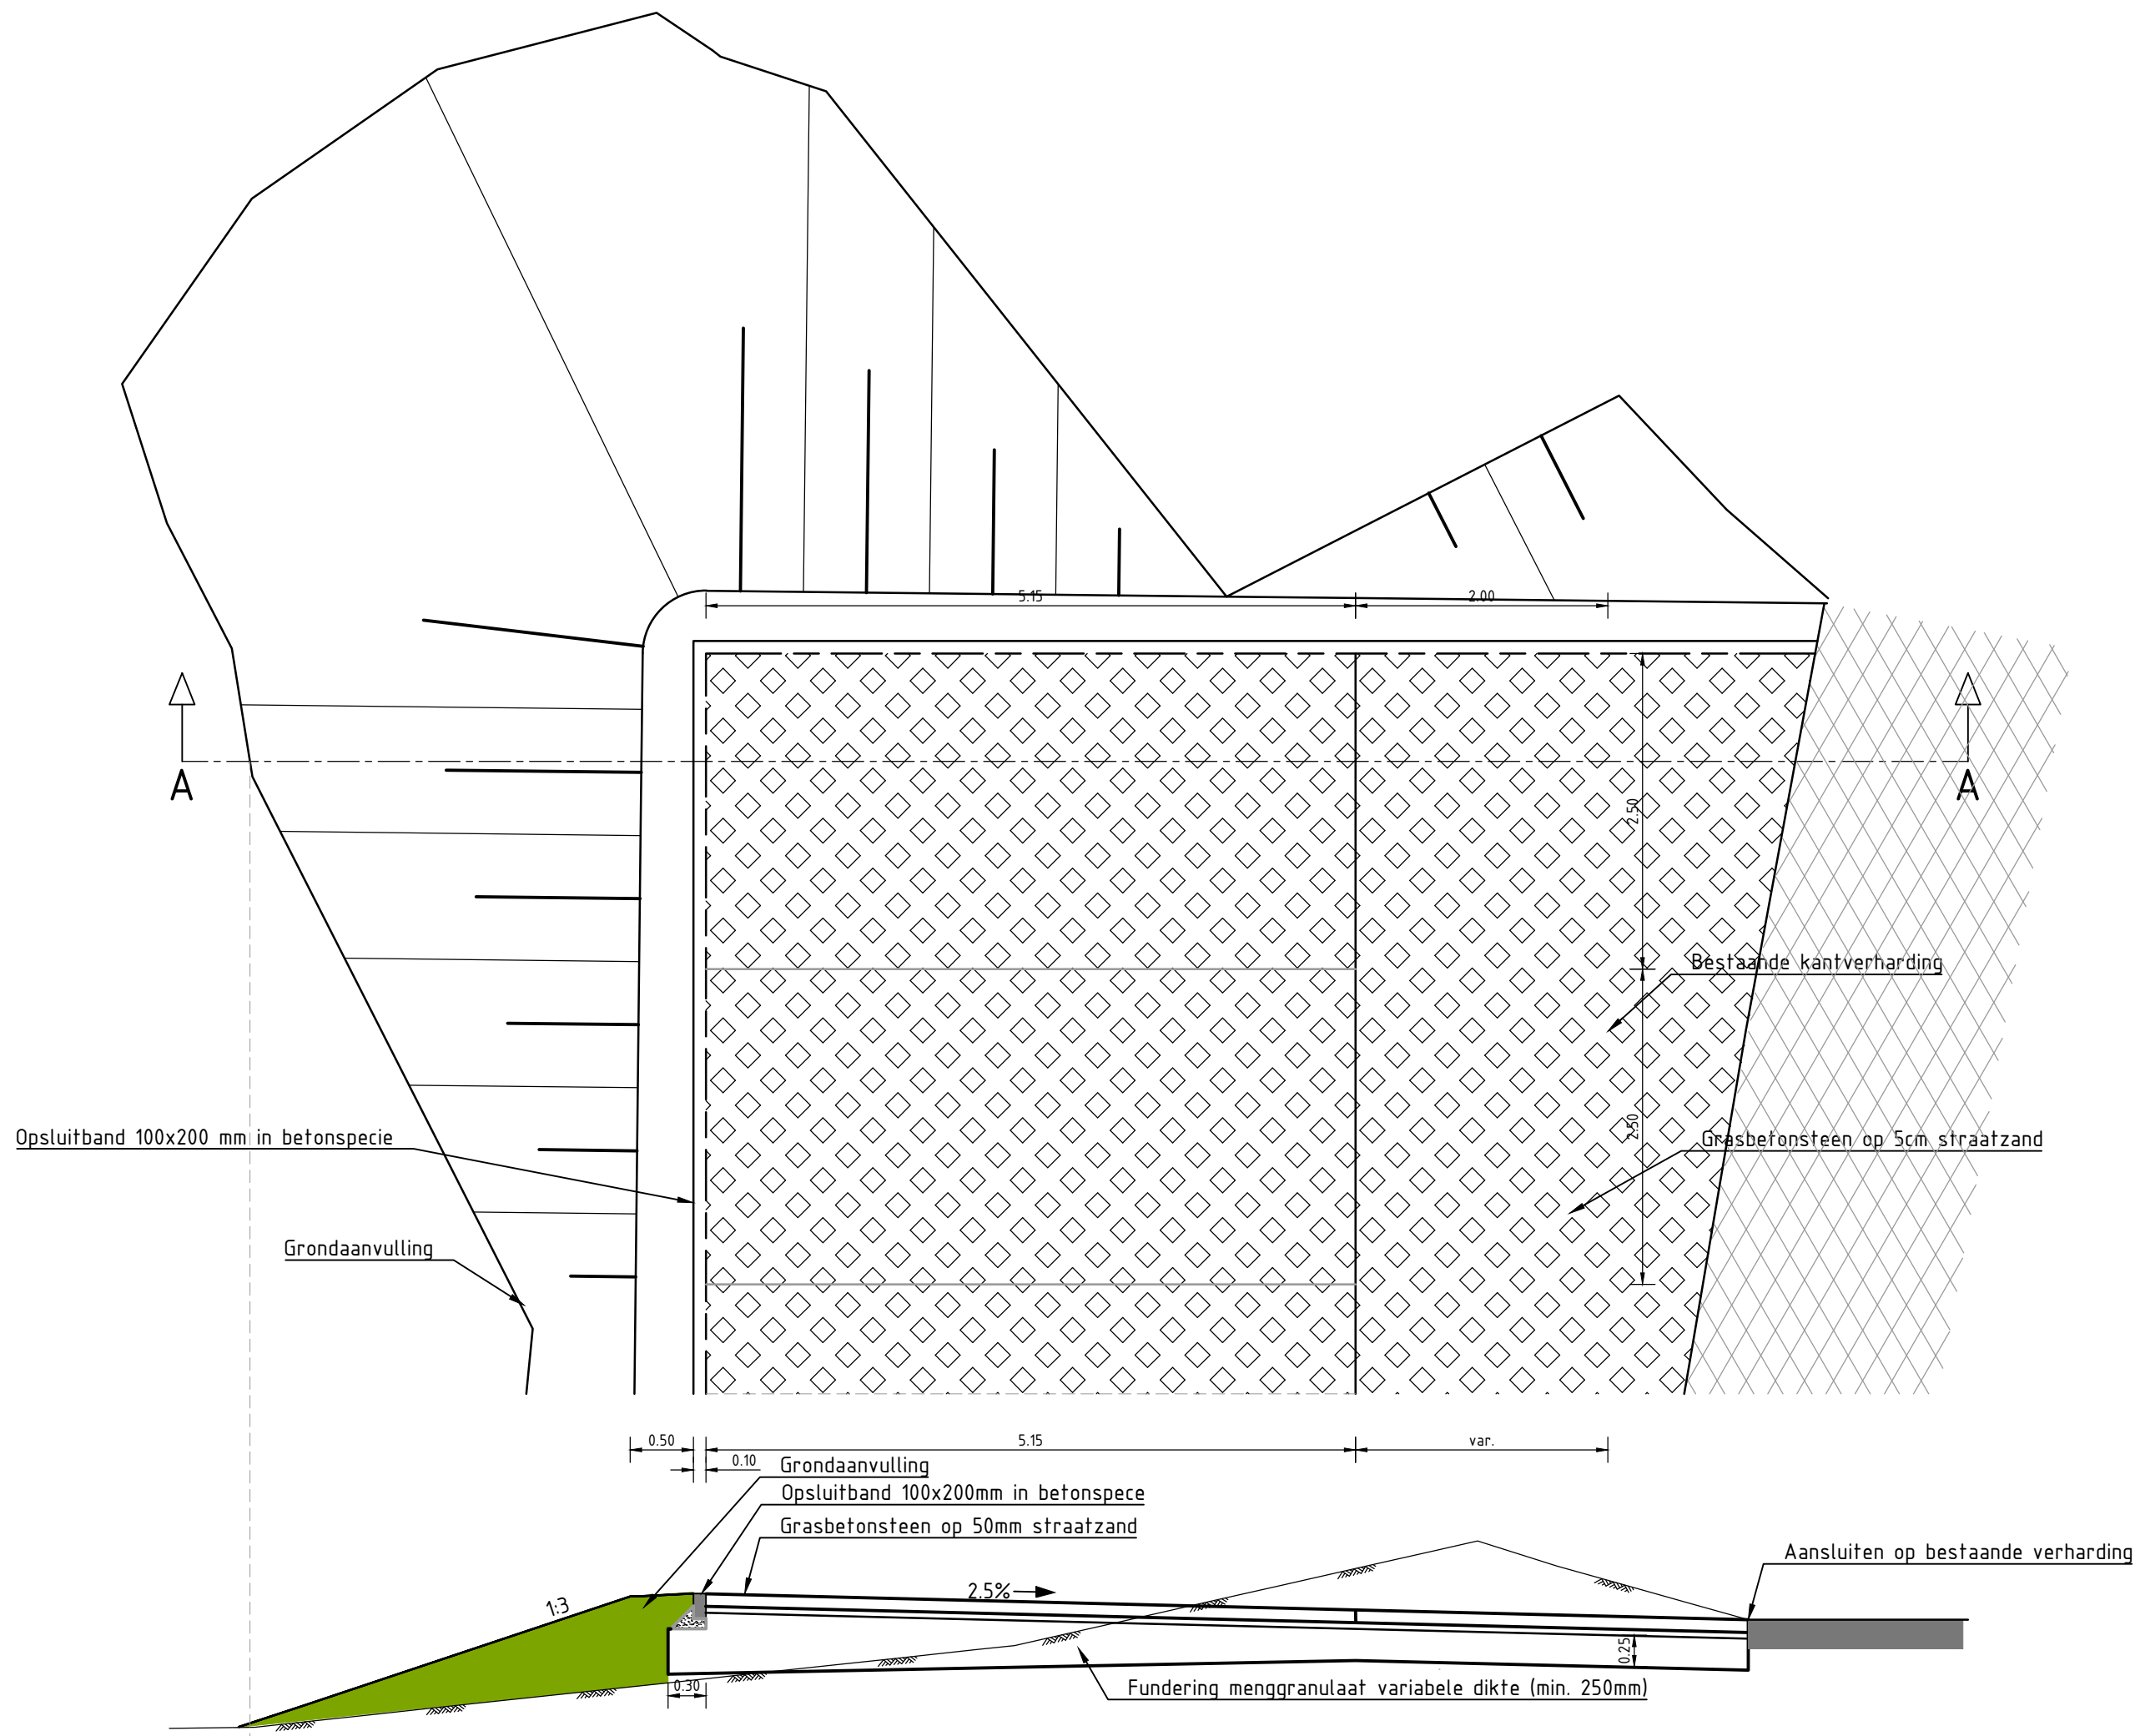

Doorsnede A-A

Detail parkeerplaats
Schaal 1:50

3	07-12-2021	
2	05-08-2021	
1	10-03-2021	
0	15-02-2021	
Versie	Datum	Omschrijving
Opsteller	Par.	Verificatie
Par.	Validatie	Par.

Planstudie/voorbereiding realisatie Uiterwaarden

Onderdeel Detail parkeerplaats

Opdrachtgever
RWS Programma's, Projecten en Onderhoud

Fase
Projectnummer
RWS165-0001
Tekeningnummer
2021-0335
Behorende bij doc. nr.

Schaal
1: 200



